





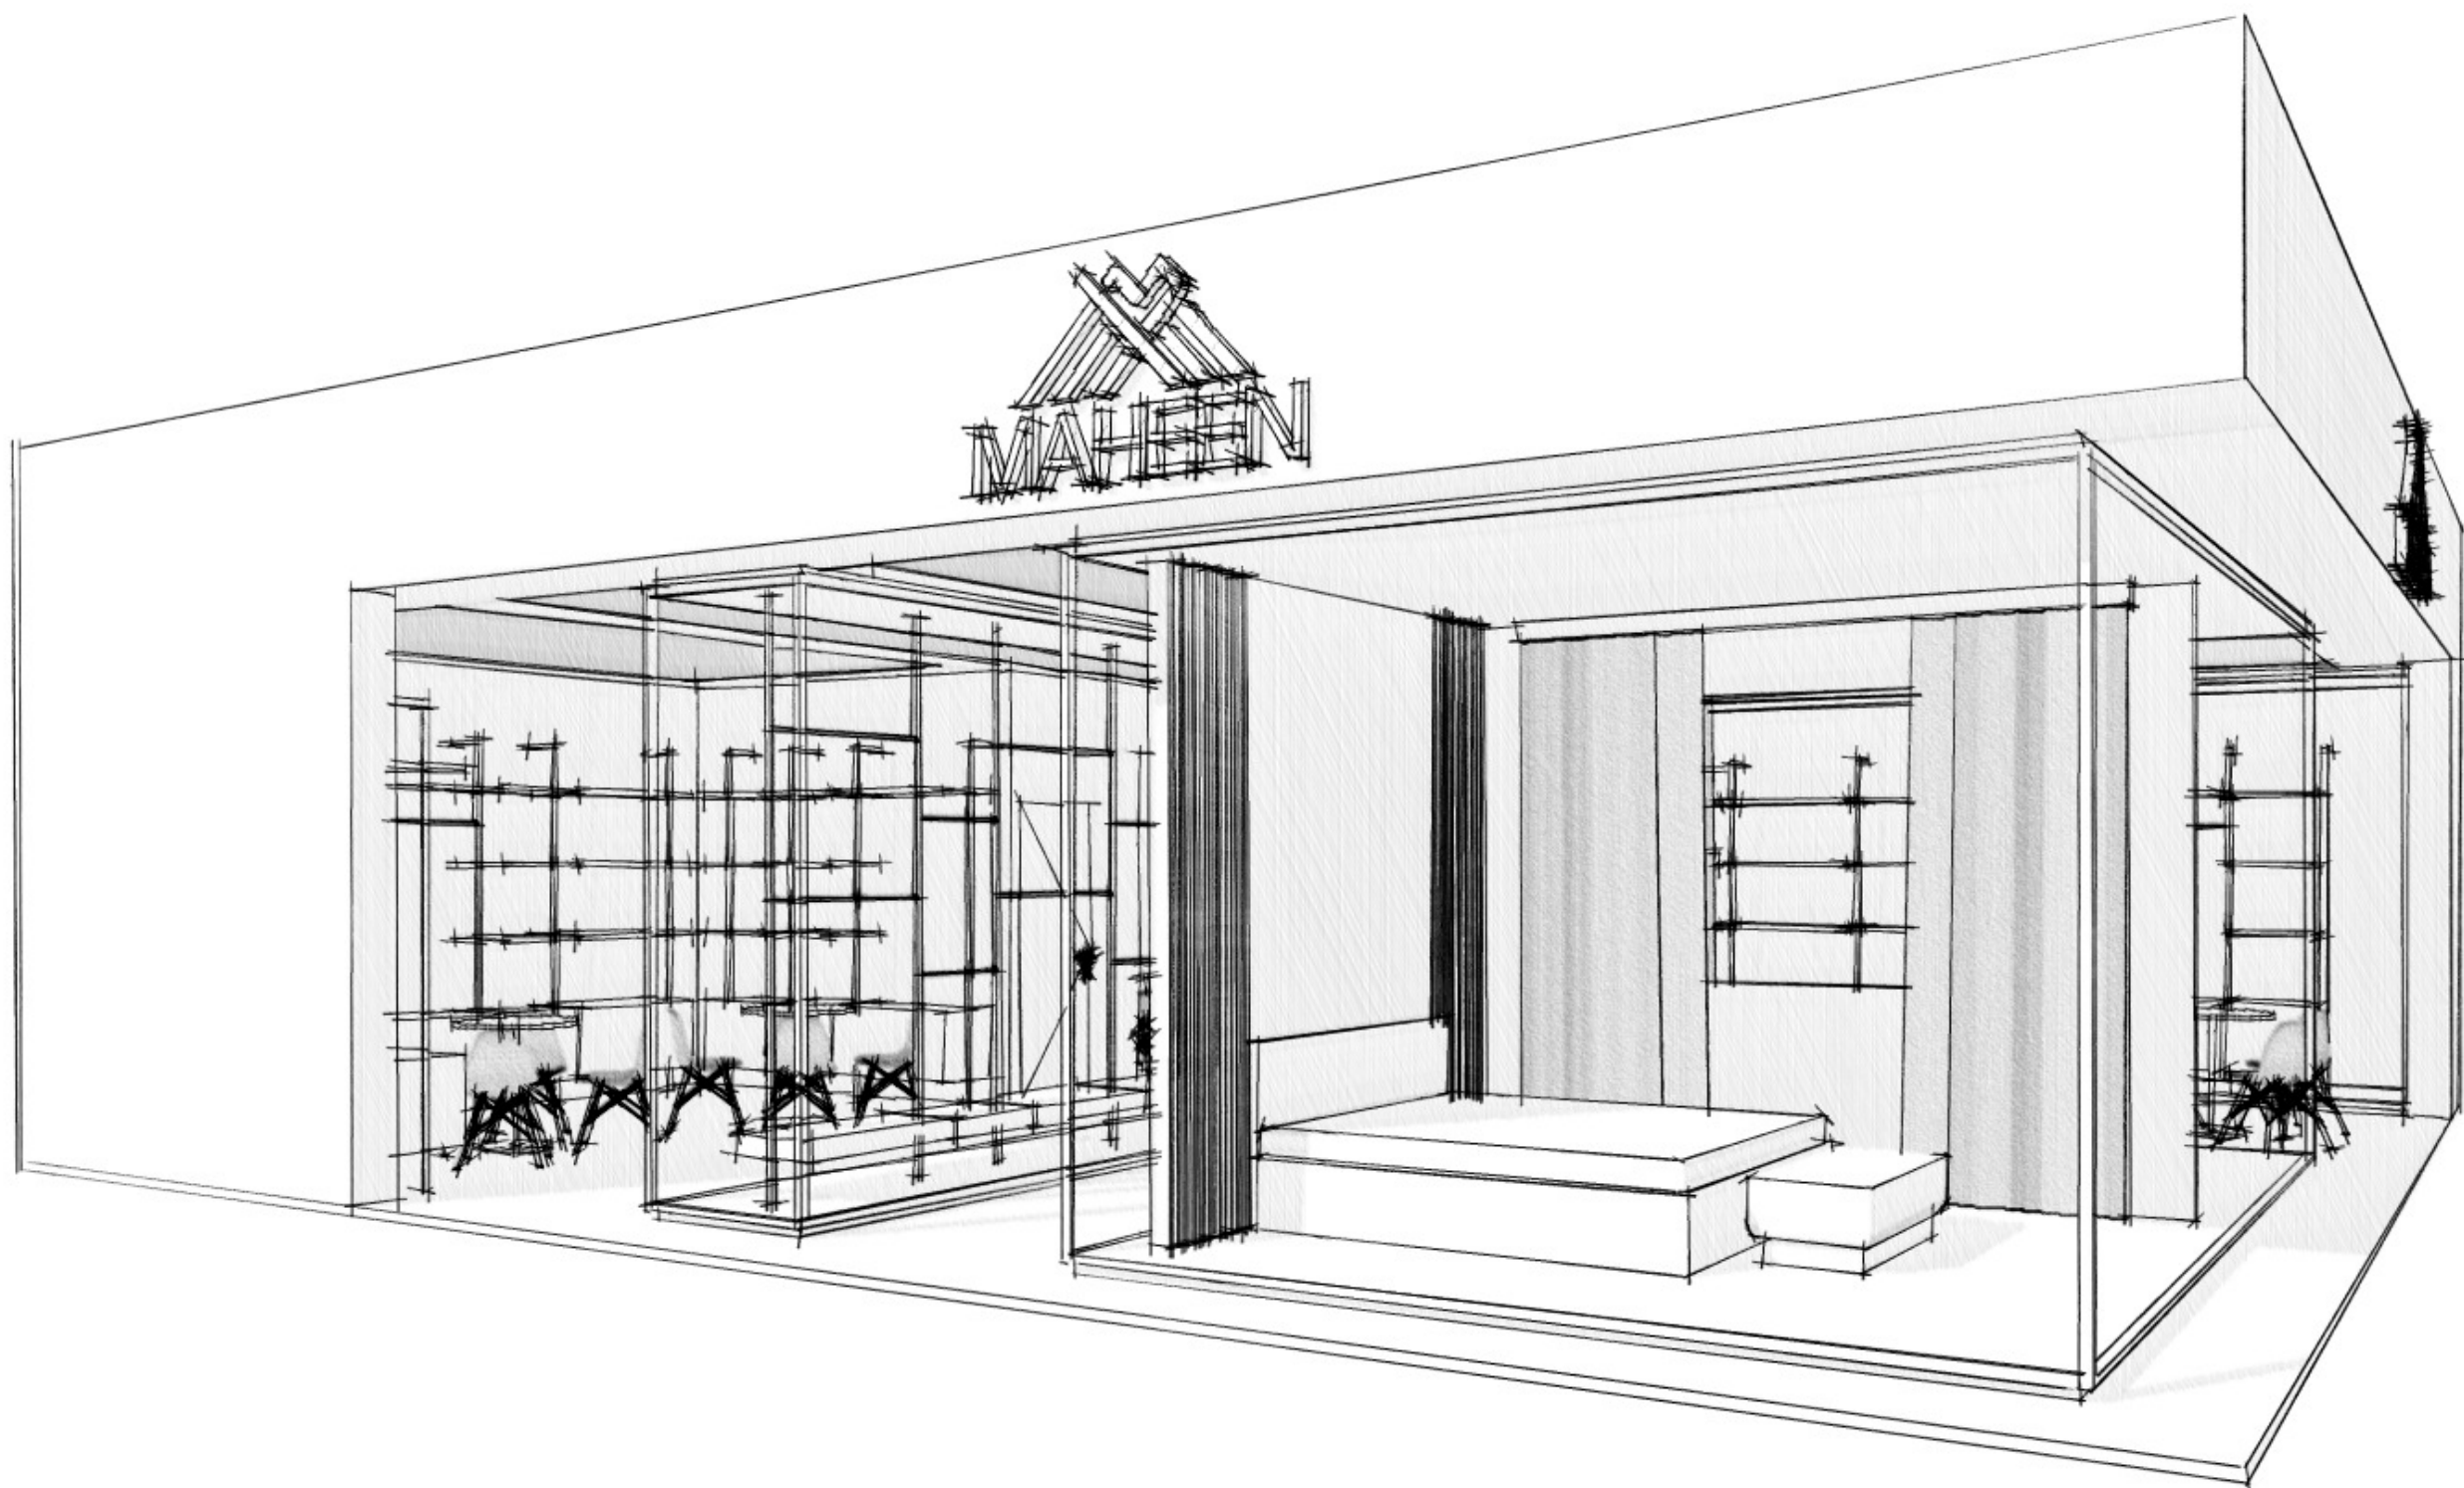

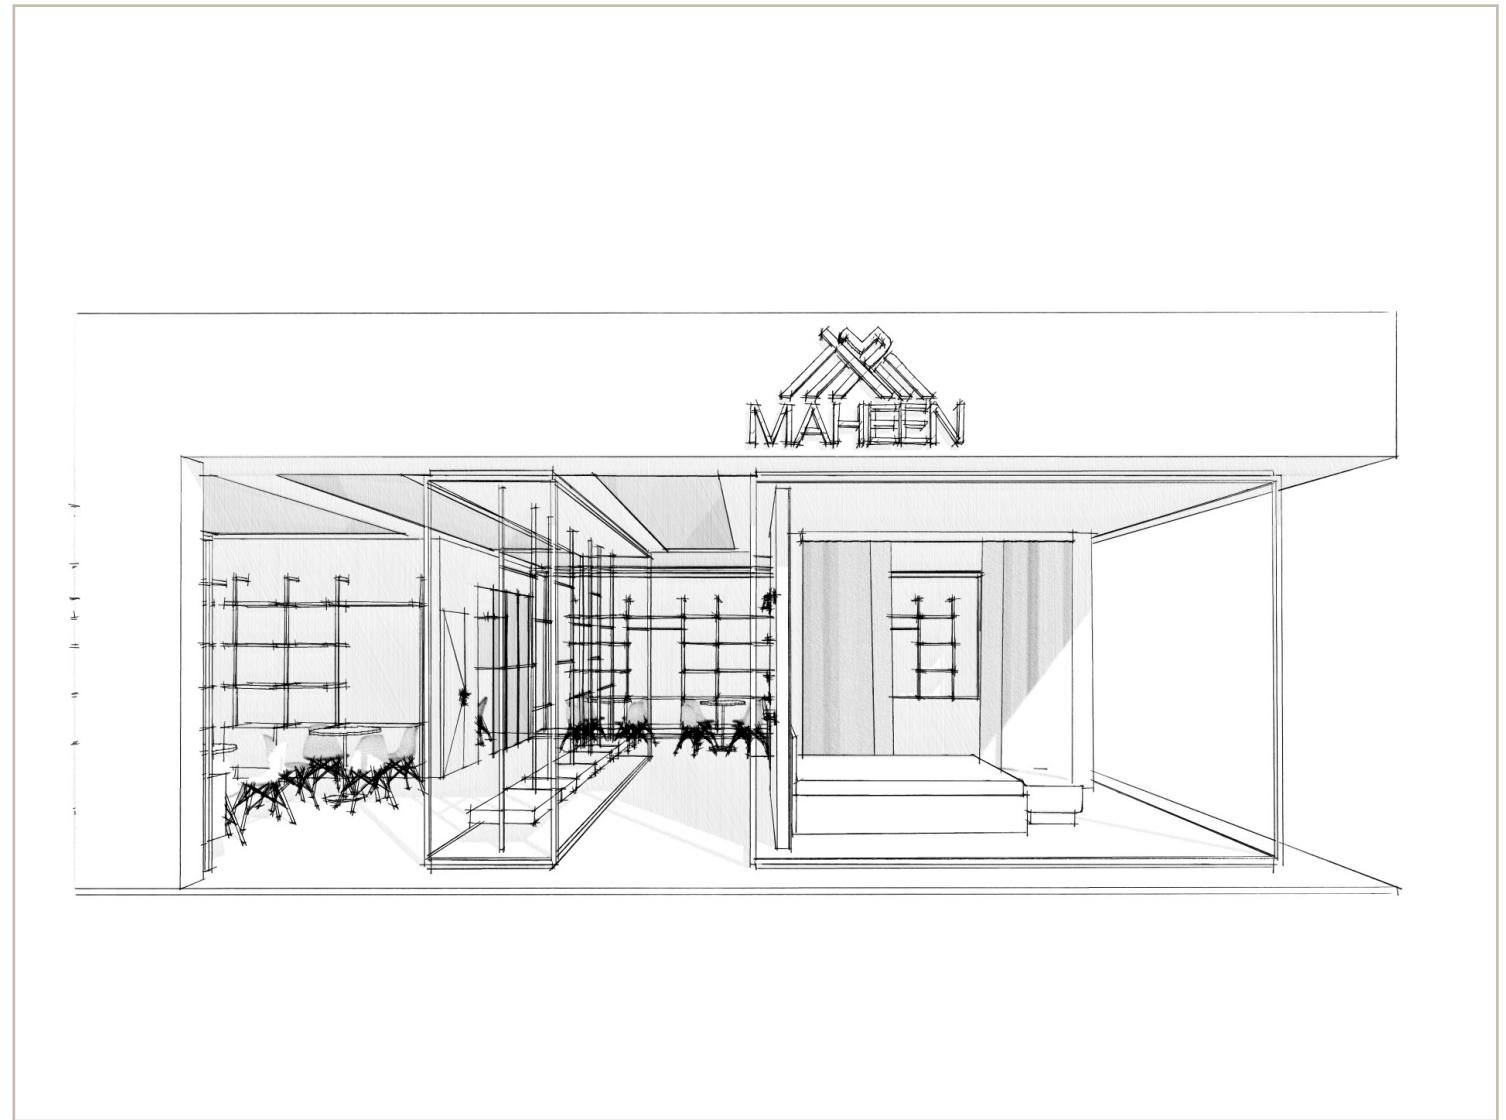

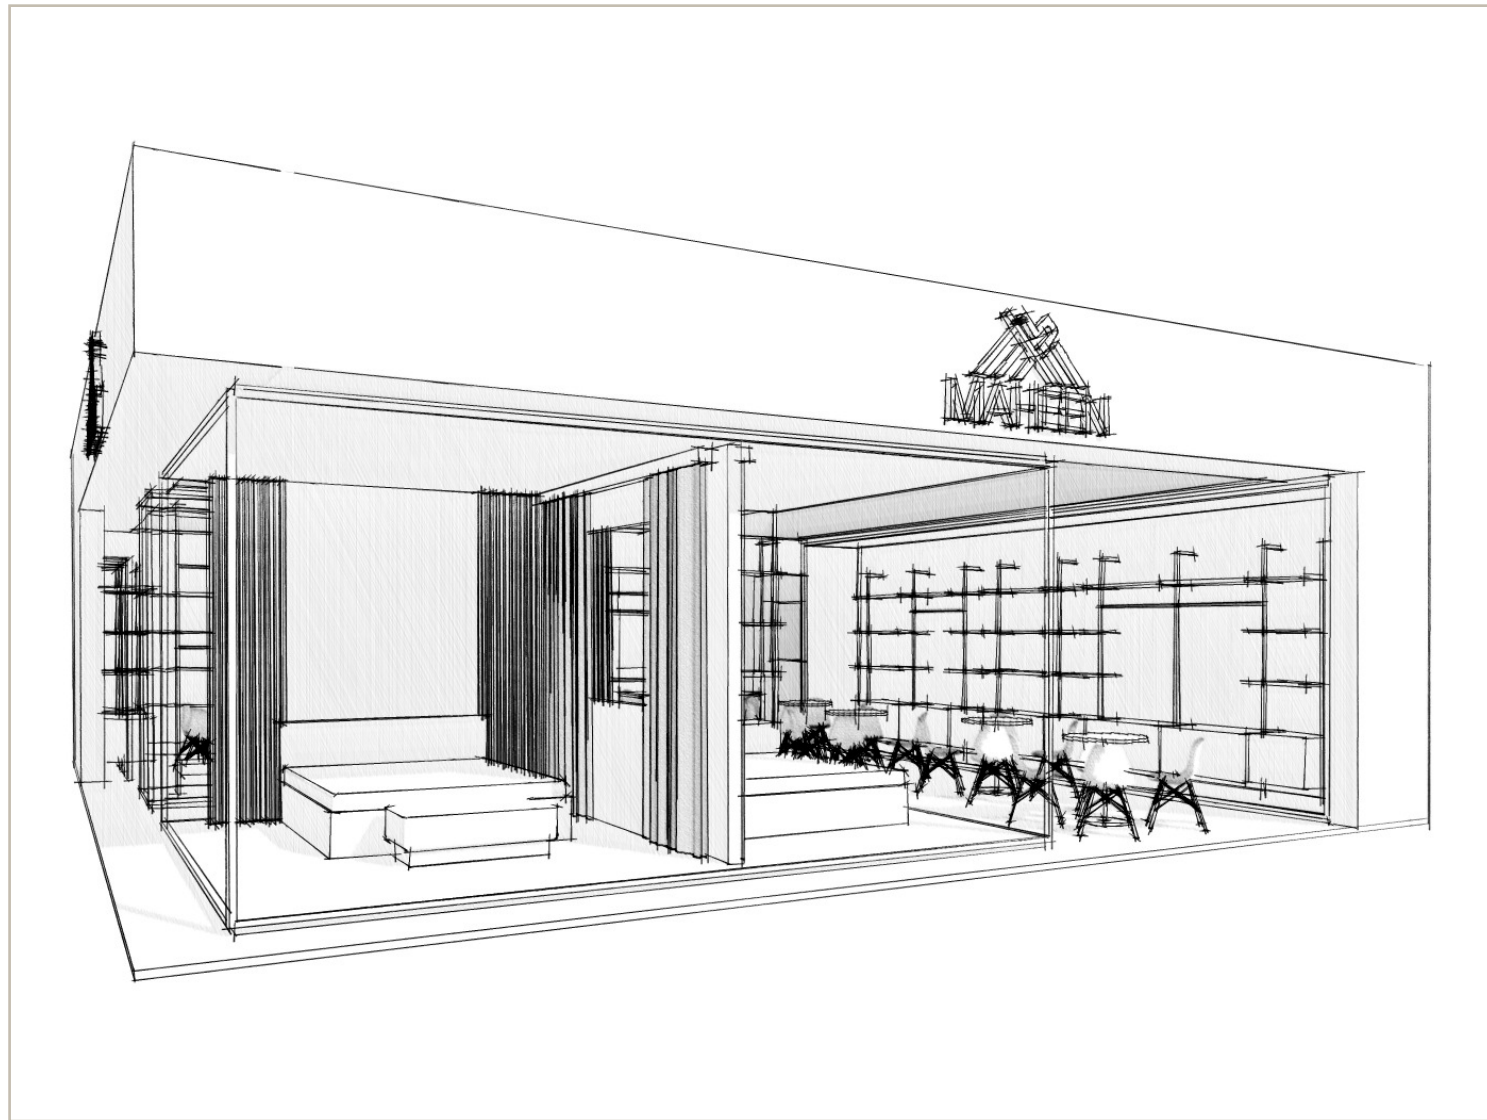

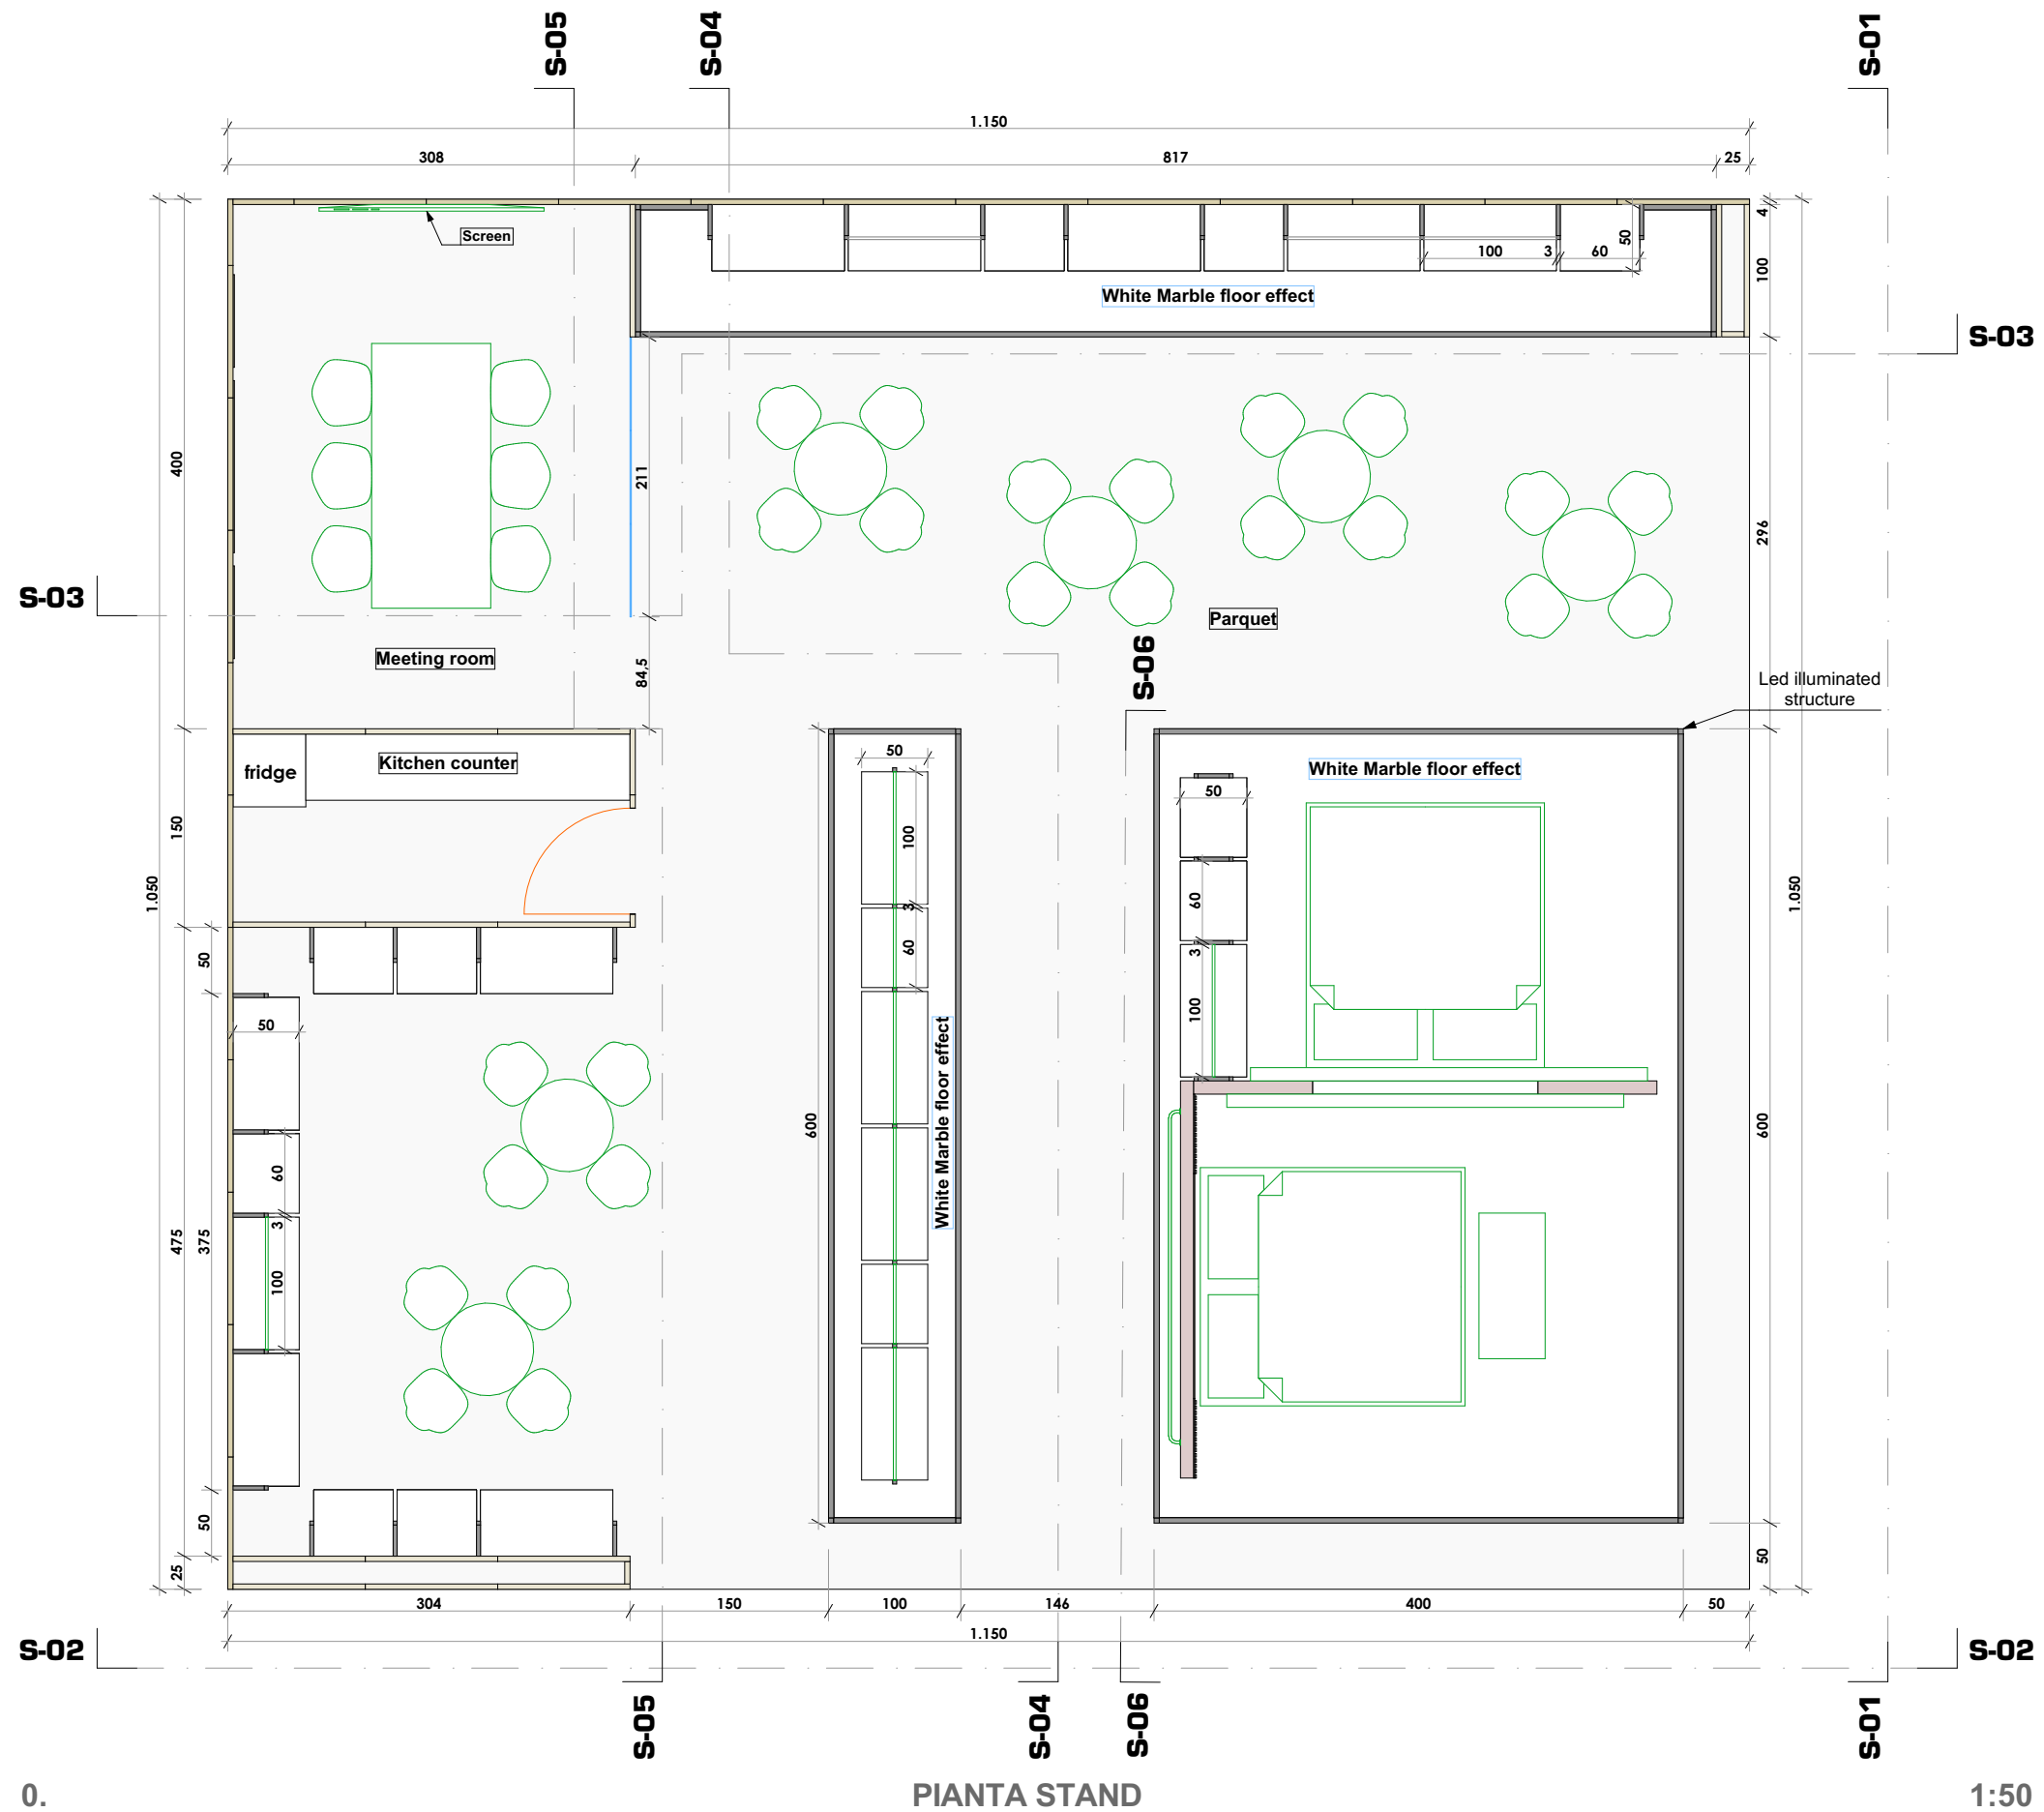

0. PIANTA STAND 1:50









MAHEEN





